


Detail A  
1:2.5

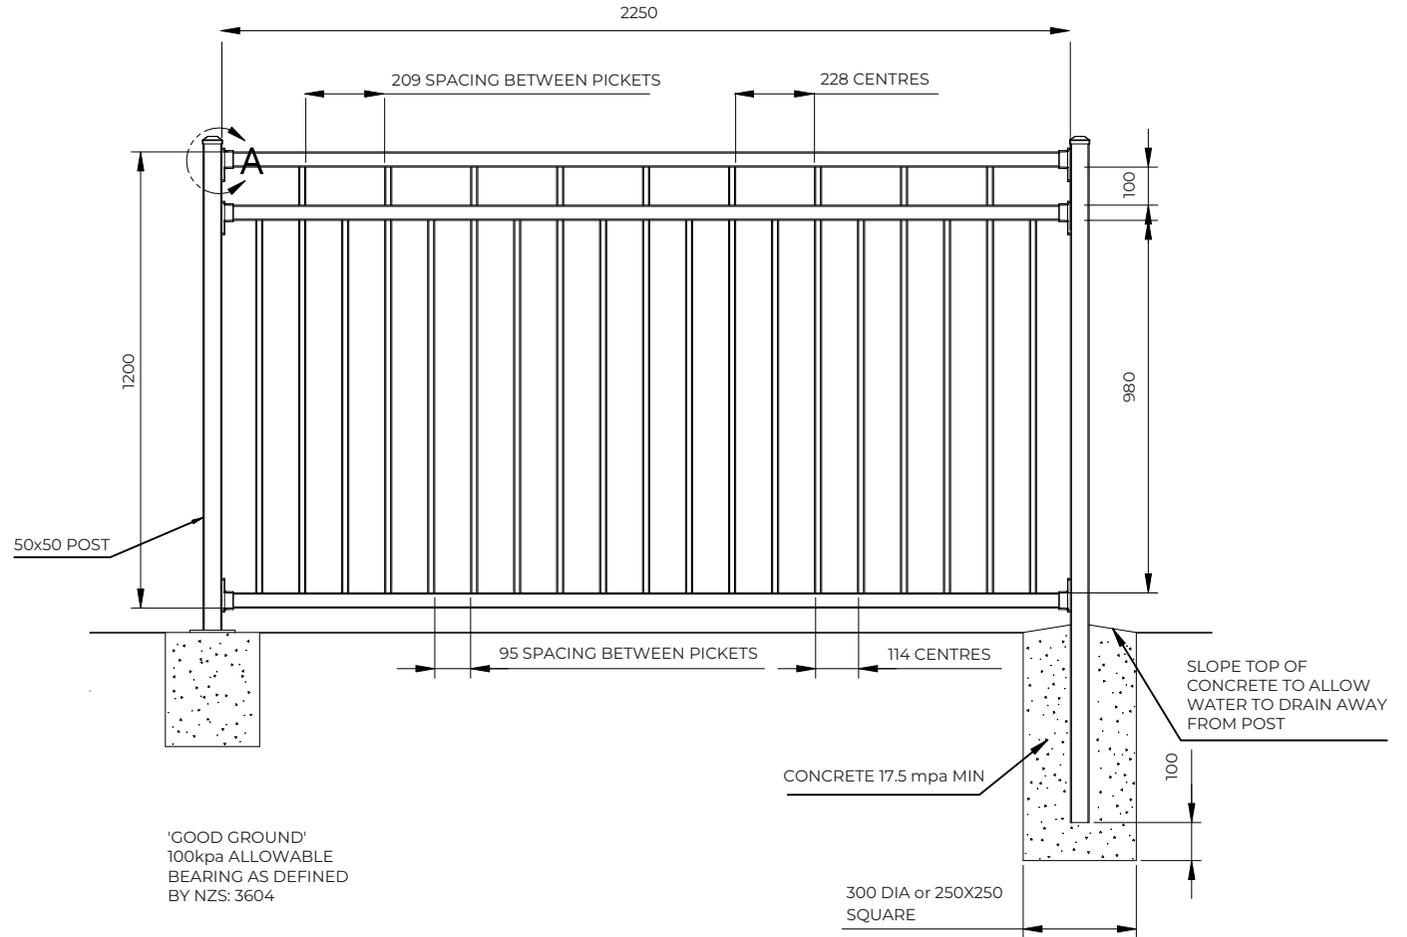

**Fentec**

Terranota Ltd. P.O. Box 1703 Invercargill 1703  
Telephone: 0800 002 725  
Email: sales@fentec.co.nz  
Website: www.fentec.co.nz

Model

Mansion Panel 1200mm  
FAMFP1222

**Rail profile**

40x40 square aluminium with R3 radius on corners

**Bracket fixing**

External aluminium bracket

**Picket profile**

19x19 aluminium with R3 radius on corners

**Post caps**

External aluminium caps (standard) or Internal plastic caps (optional)

**Panel length**

2250x1200mm

**Flanged post**

50x50x1600mm (125mm square flange) M12 fixings

**Inground post**

50x50x1800mm

Size <b>A4</b>	Date issued <b>2023-03-31</b>	Rev	DO NOT SCALE DRAWING
-------------------	----------------------------------	-----	----------------------

For use on Swimming Pools, External Balconies or Retaining Walls, please refer to our Producer Statments for further specifications.

Sheet <b>1 of 1</b>	Weight
------------------------	--------

UNLESS OTHERWISE SPECIFIED, DIMENSIONS ARE IN MILLIMETERS