


Barrier 1200mm

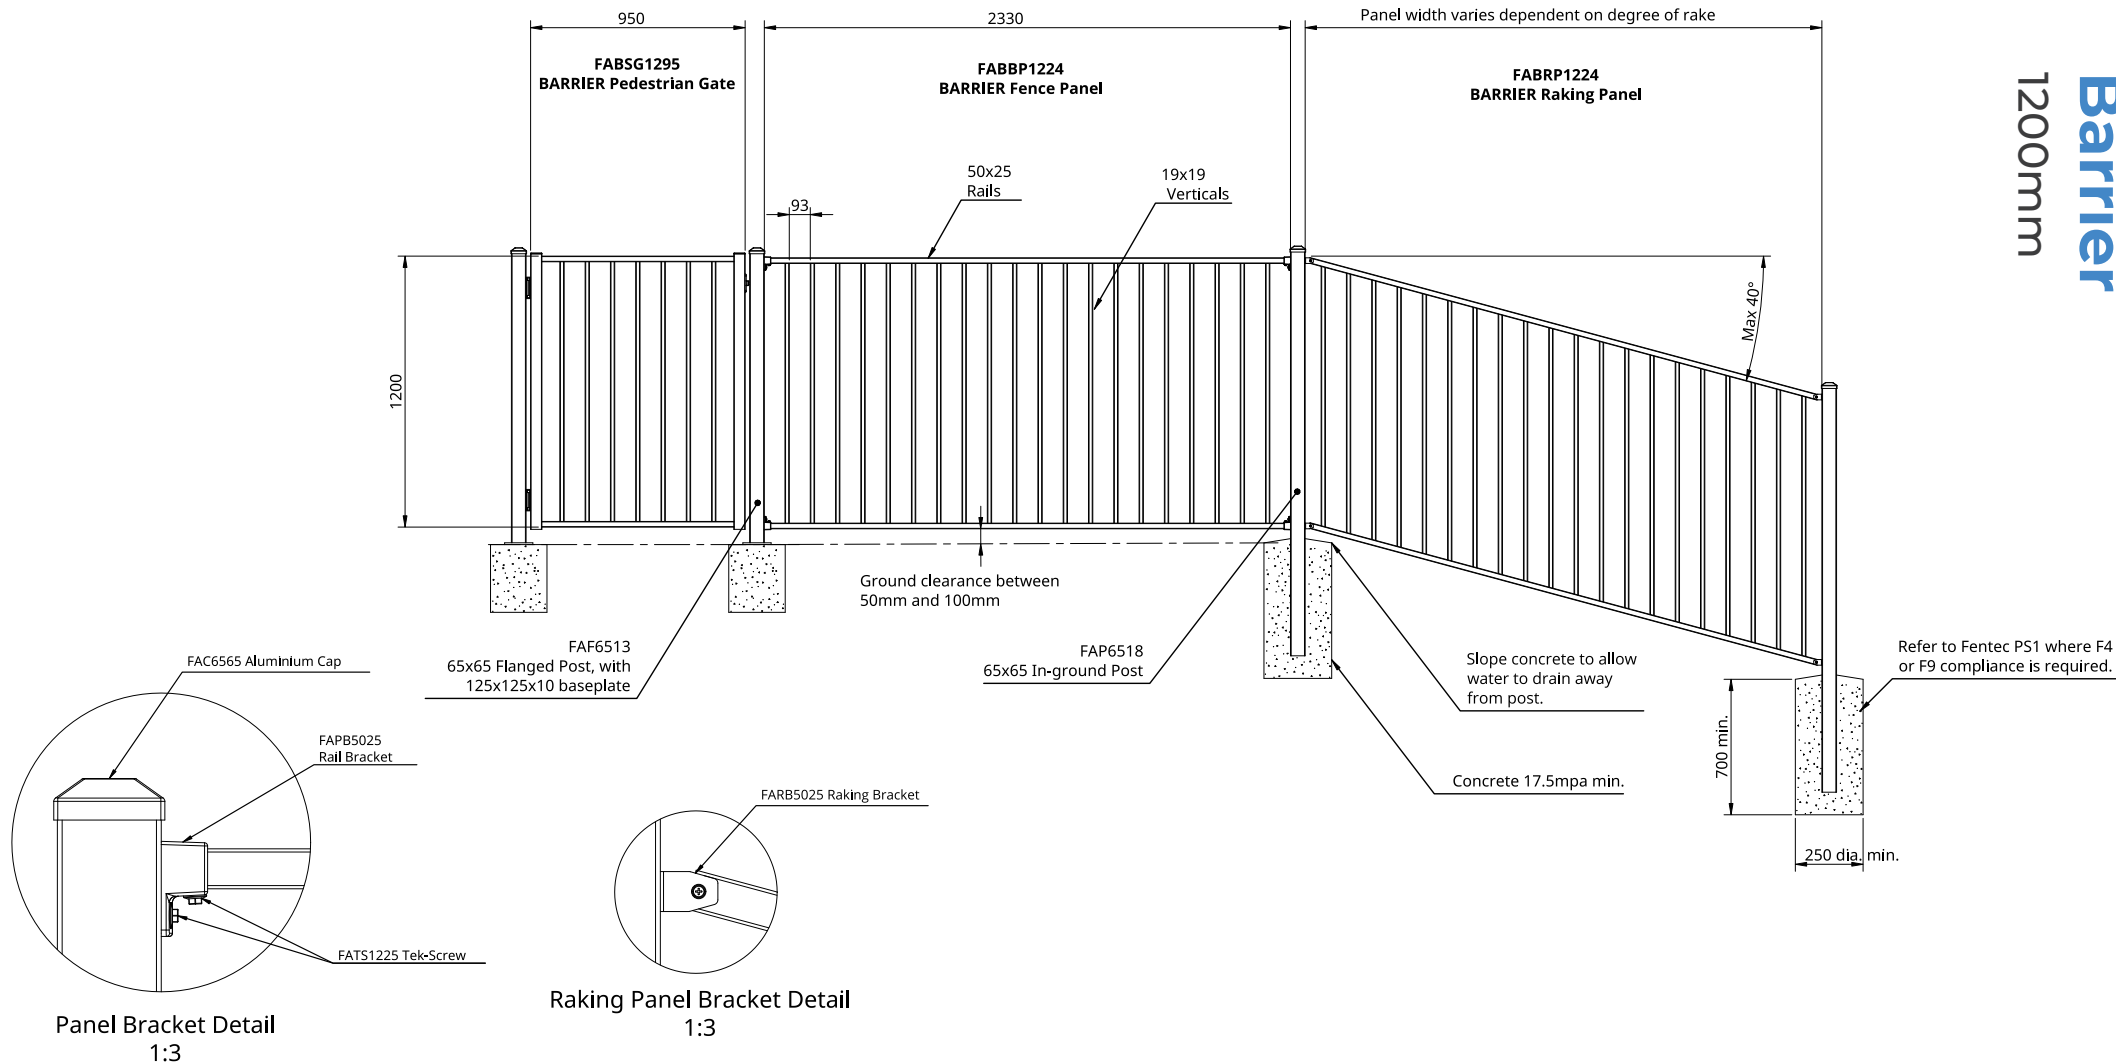

fentec.co.nz | 0800 002 725
sales@fentec.co.nz

Size A4 Scale 1:32 Rev 1.0 Sheet 1 of 1 Date Issued 15/08/25

Panel
Height 1200mm
Width 2330mm
Product Code FABBP1224

Raking Panel
Height 1200mm
Width 2330mm
Rake 40°
Product Code FABRP1224

Gate
Height 1200mm
Width 950mm
Product Code FABSG1295

Flanged Post 65x65x1300mm Aluminium
In-ground Post 65x65x1800mm Aluminium

Profile
Material Aluminium
Verticals 19x19mm
Vertical Spacing 93mm
Rails 50x25mm

Post Caps
External Aluminium Caps (Standard)
Internal Plastic Caps (Optional)

Colours
Black