
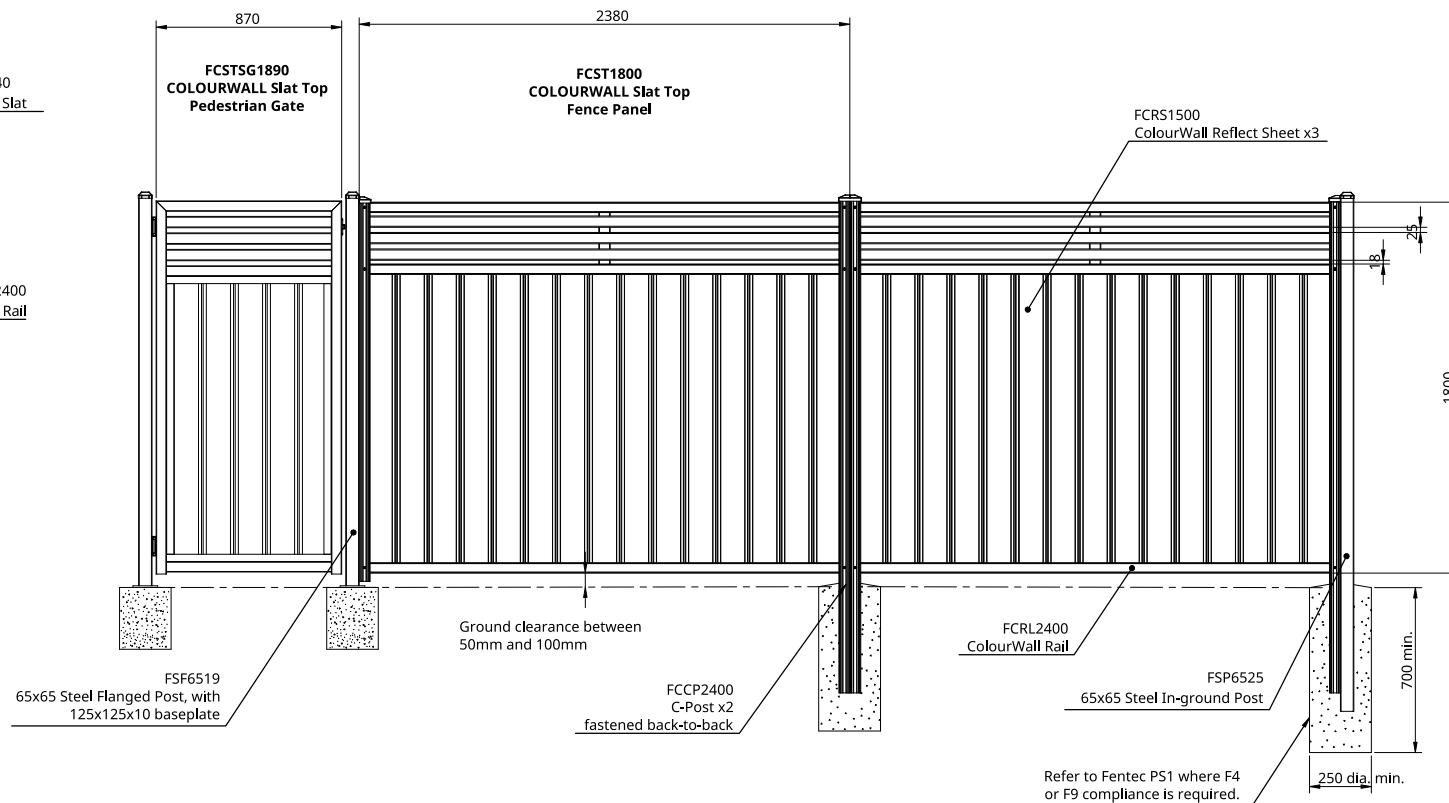


ColourWall Slat Top 1800mm

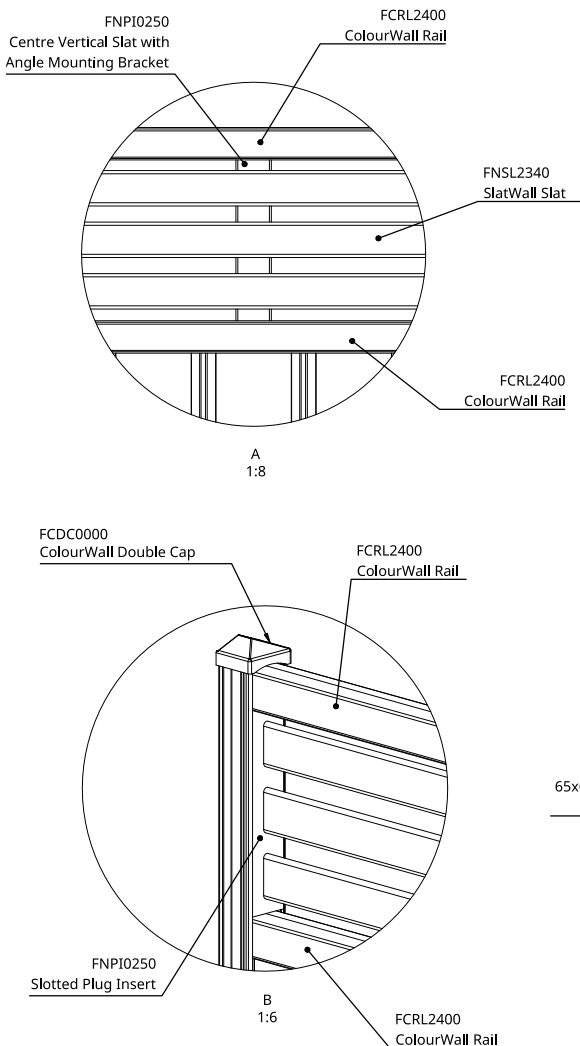

fentec.co.nz | 0800 002 725
sales@fentec.co.nz

Panel
Height 1800mm
Width 2380mm
Product Code FCST1800

Gate
Height 1800mm
Width 870mm
Product Code FCSTSG1890

Profile
Material Steel
Verticals 1490h by 810w Reflect Sheet
Slats 55x7.5mm with 25mm spacing
Rails 50mm roll-formed steel

Colours
Black
Thunder
Slate Grey

Flanged Post
65x65x1900mm Steel
In-ground Post
65x65x2500mm Steel

Post Caps
External Aluminium Caps (Standard)
Internal Plastic Caps (Optional)

Size A4 Scale 1:32 Rev 1.0 Sheet 1 of 1 Date Issued 15/08/25