
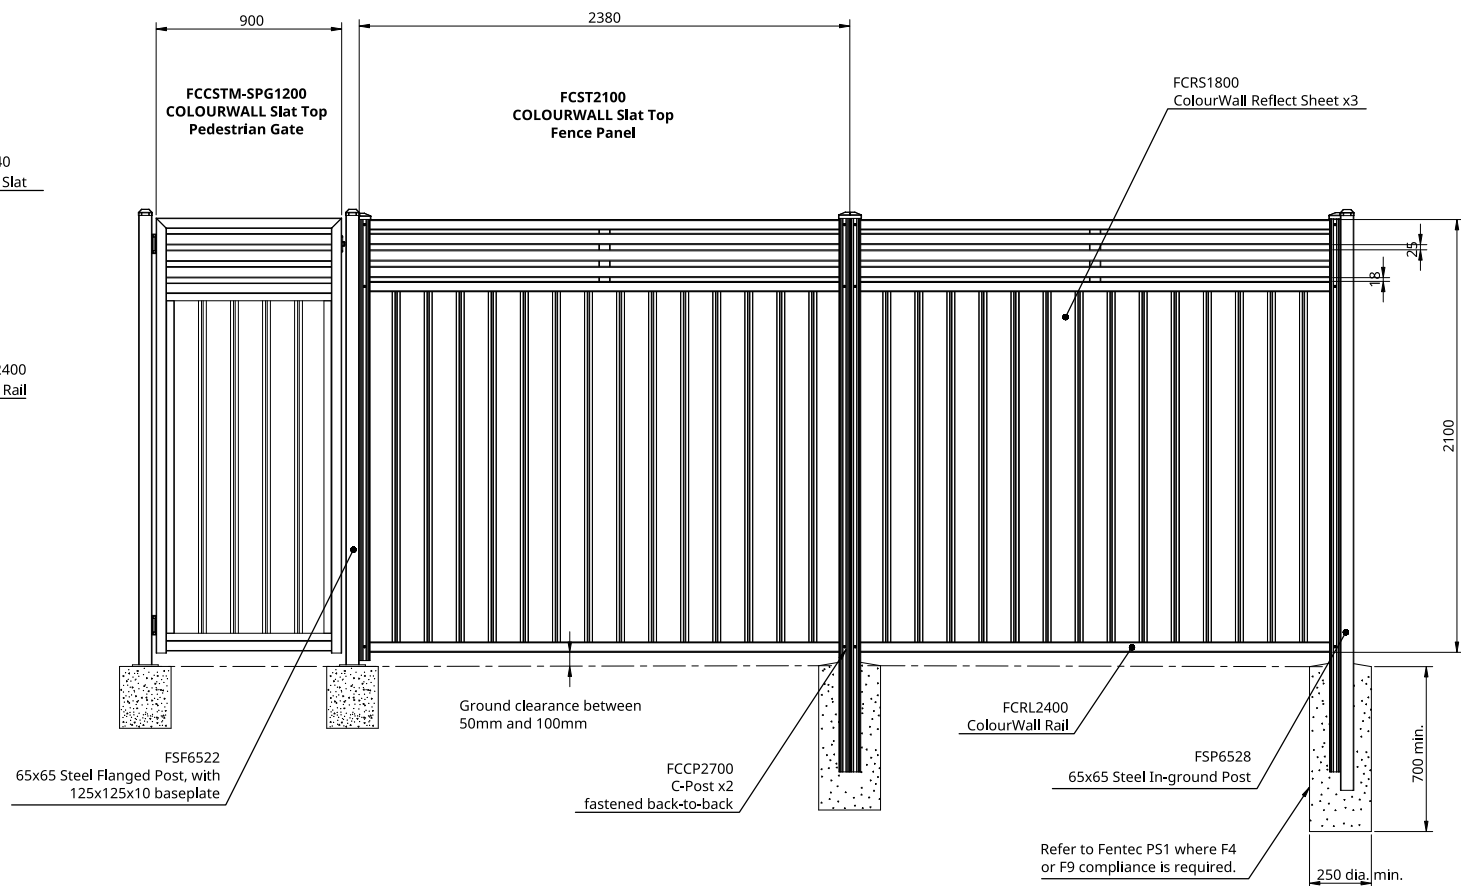
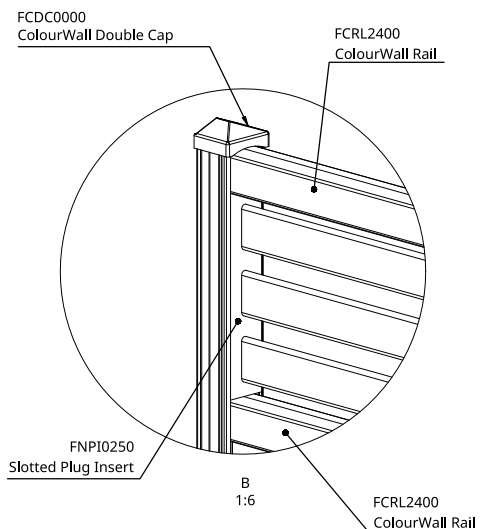


# ColourWall Slat Top 2100mm

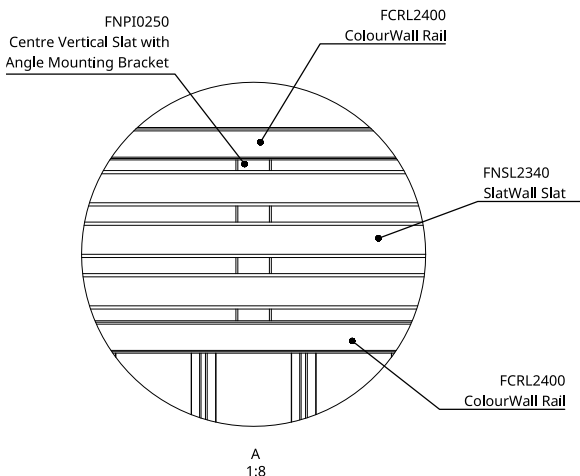

fentec.co.nz | 0800 002 725  
sales@fentec.co.nz

**Panel**

**Height** 2100mm

**Width** 2380mm

**Product Code** FCST2100

**Gate**

**Height** 2100mm

**Width** 900mm

**Product Code** FCCSTM-SPG1200

**Profile**

**Material** Steel

**Verticals** 1790h by 810w Reflect Sheet

**Slats** 55x7.5mm with 25mm spacing

**Rails** 50mm roll-formed steel

## Colours

Black

Thunder

Slate Grey

**Flanged Post**  
65x65x2200mm Steel

**In-ground Post**  
65x65x2800mm Steel

**Post Caps**

External Aluminium Caps (Standard)

Internal Plastic Caps (Optional)

Size A4 Scale 1:32 Rev 1.0 Sheet 1 of 1 Date Issued 15/08/25