


Fortress Spear Top 1800mm

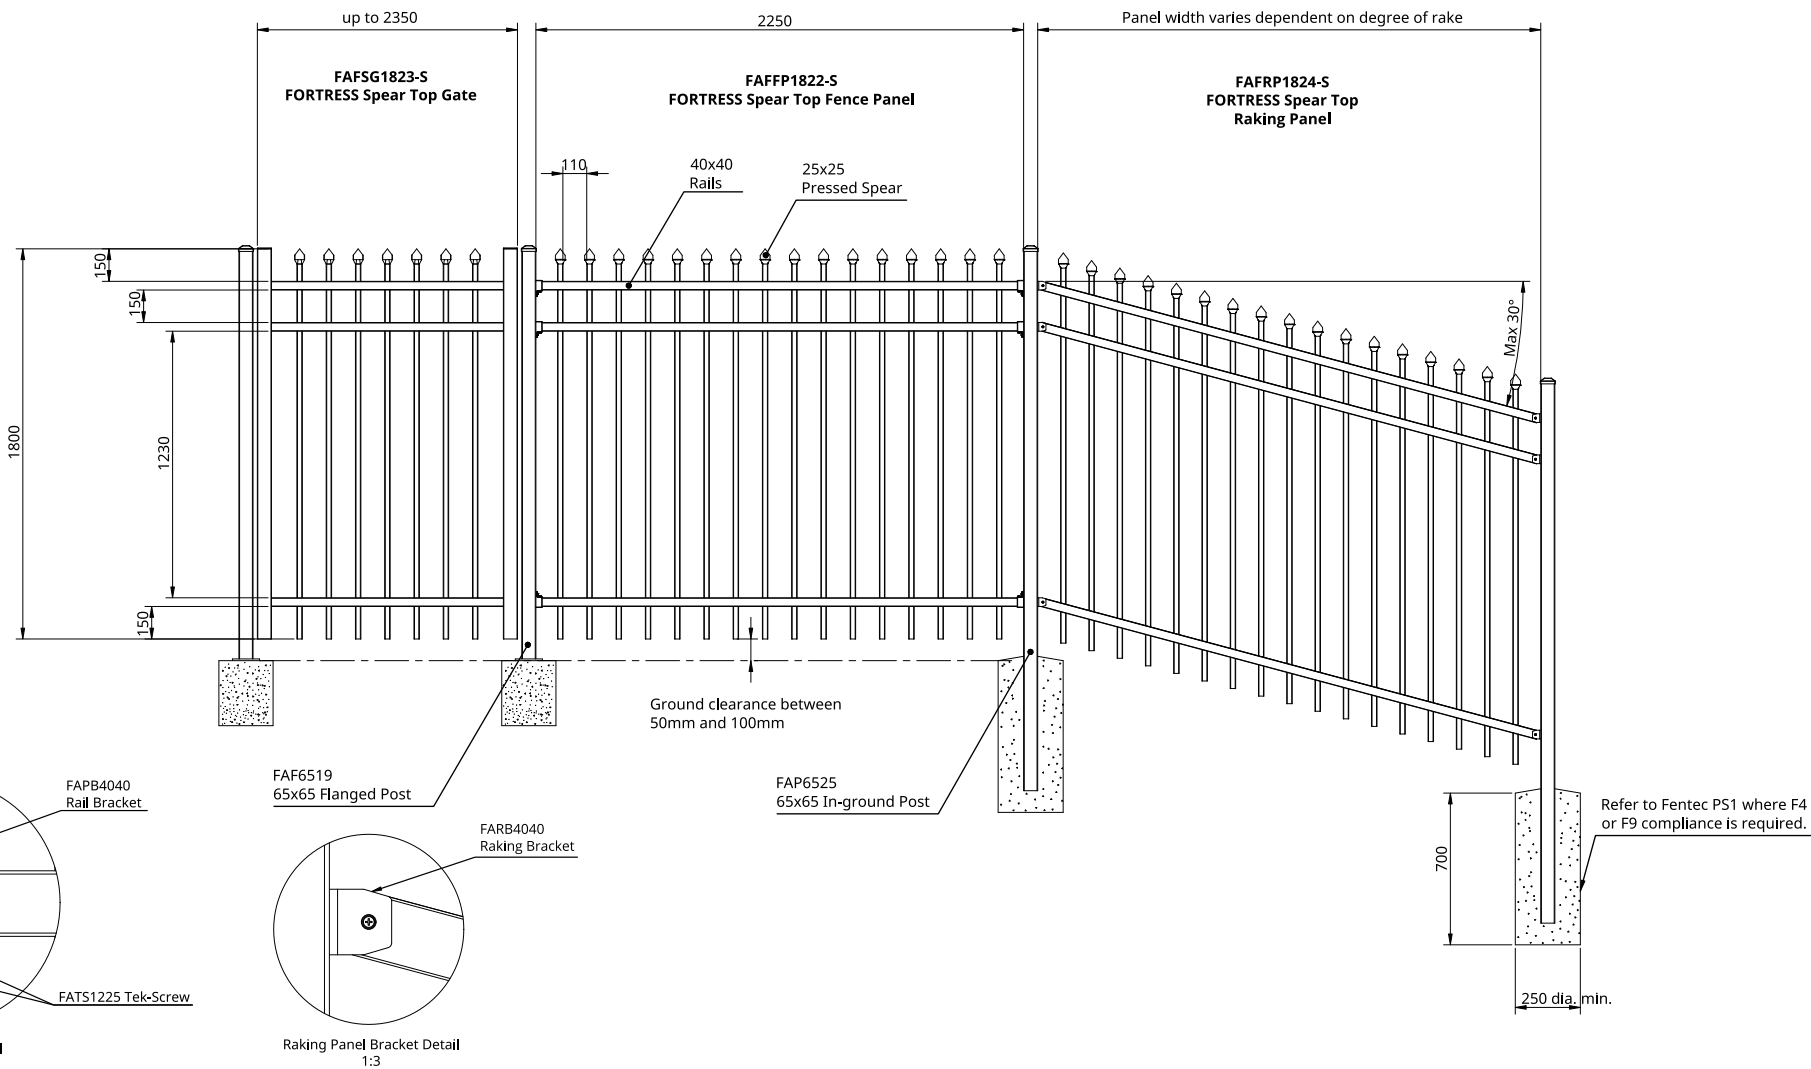

fentec.co.nz | 0800 002 725
sales@fentec.co.nz

Size A4 Scale 1:32 Rev 1.0 Sheet 1 of 1 Date Issued 15/08/25

Panel

Height 1800mm
Width 2250mm
Product Code FAFFP1822-S

Raking Panel

Height 1800mm
Width 2400mm
Rake 30°
Product Code FAFRP1824-S

Gate

Height 1800mm
Width up to 2350mm
Product Code FAFSG1823-S

Flanged Post

65x65x1900mm Aluminium

In-ground Post

65x65x2500mm Aluminium

Profile

Material Aluminium
Verticals 25x25mm
Vertical Spacing 110mm
Rails 40x40mm

Post Caps

External Aluminium Caps (Standard)
Internal Plastic Caps (Optional)

Colours

Black