


Fortress Spear Top 2100mm

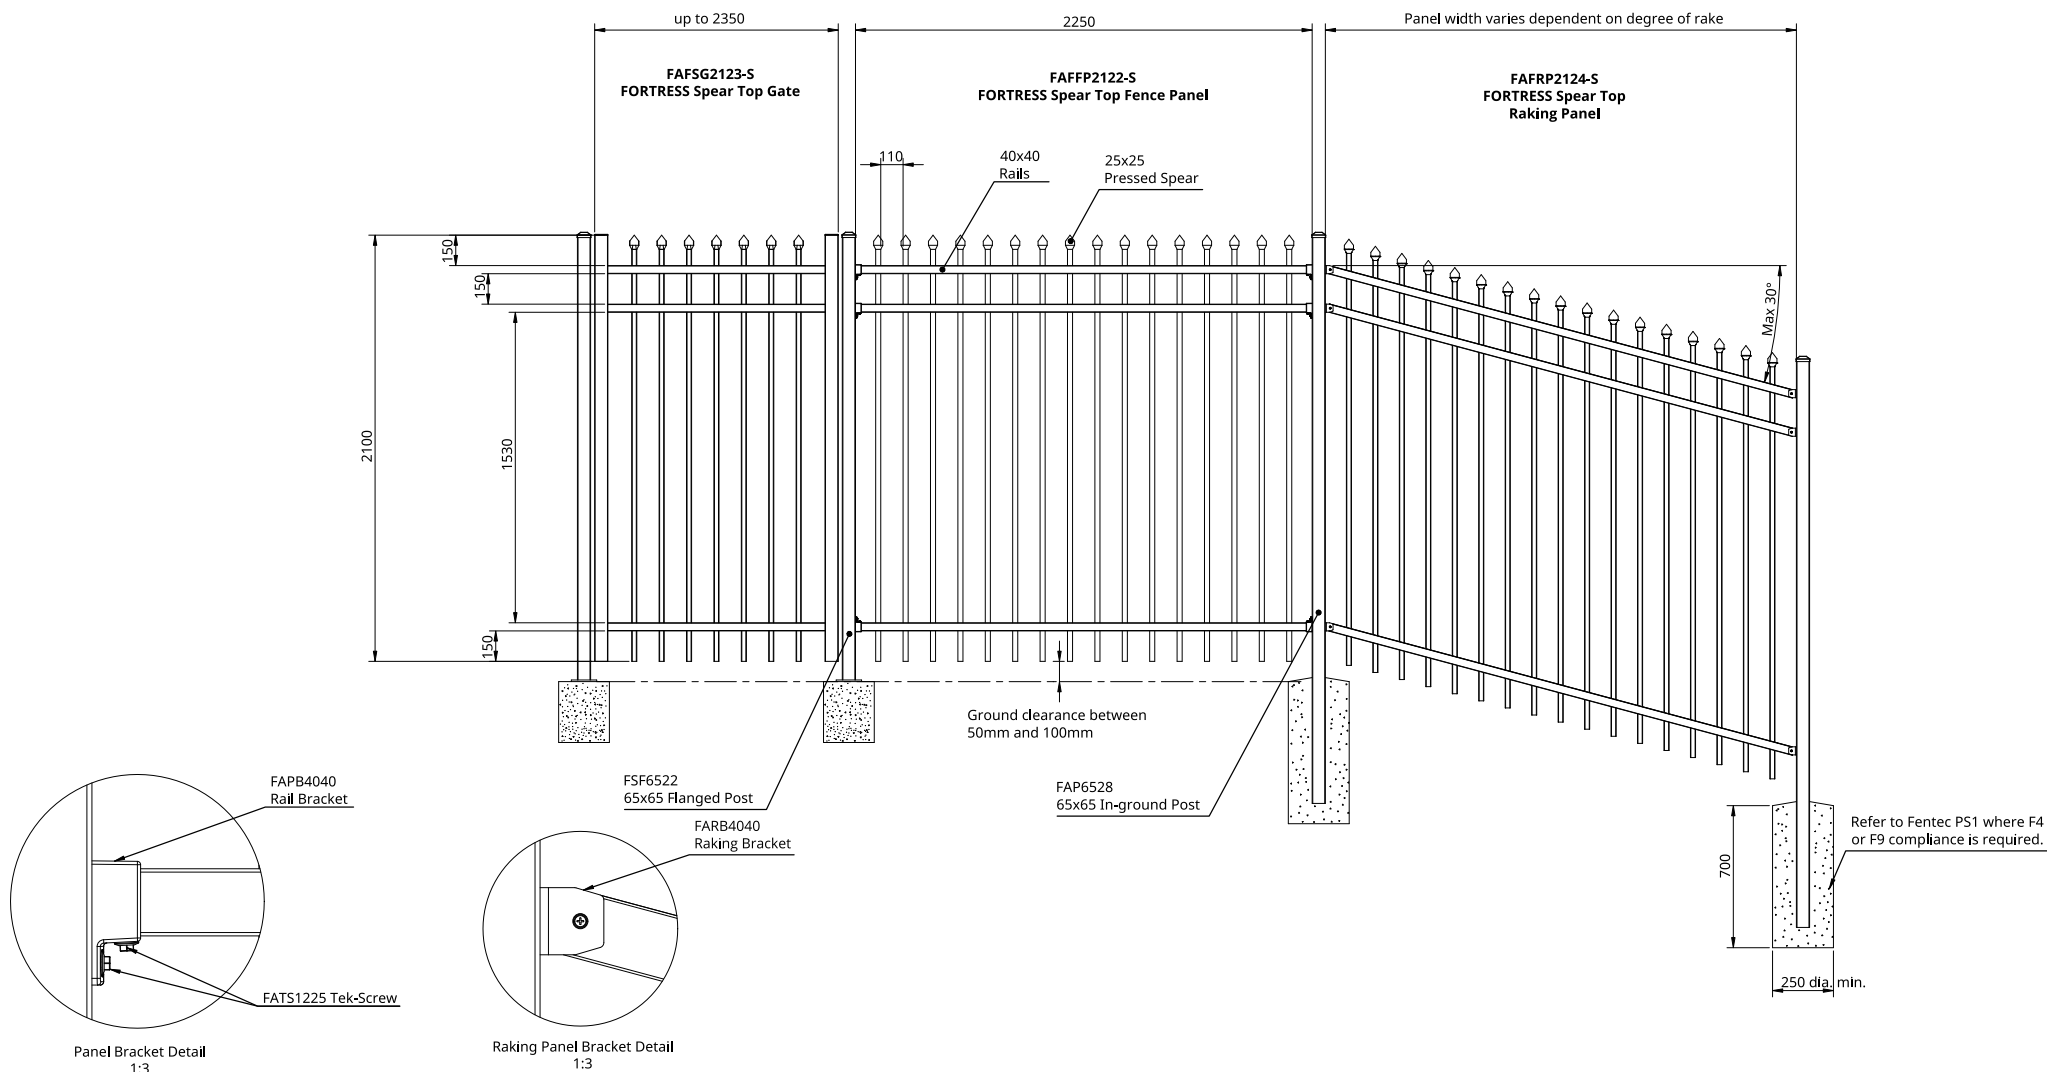

fentec.co.nz | 0800 002 725
sales@fentec.co.nz

Size A4 Scale 1:32 Rev 1.0 Sheet 1 of 1 Date Issued 15/08/25

Panel
Height 2100mm
Width 2250mm
Product Code FAFFP2122-S

Raking Panel
Height 2100mm
Width 2400mm
Rake 30°
Product Code FAFRP2124-S

Gate
Height 2100mm
Width up to 2350mm
Product Code FAFSG2123-R

Flanged Post 65x65x2200mm Steel
In-ground Post 65x65x2800mm Aluminium

Profile
Material Aluminium
Verticals 25x25mm
Vertical Spacing 110mm
Rails 40x40mm

Post Caps
External Aluminium Caps (Standard)
Internal Plastic Caps (Optional)

Colours
Black