


Mansion

1200mm

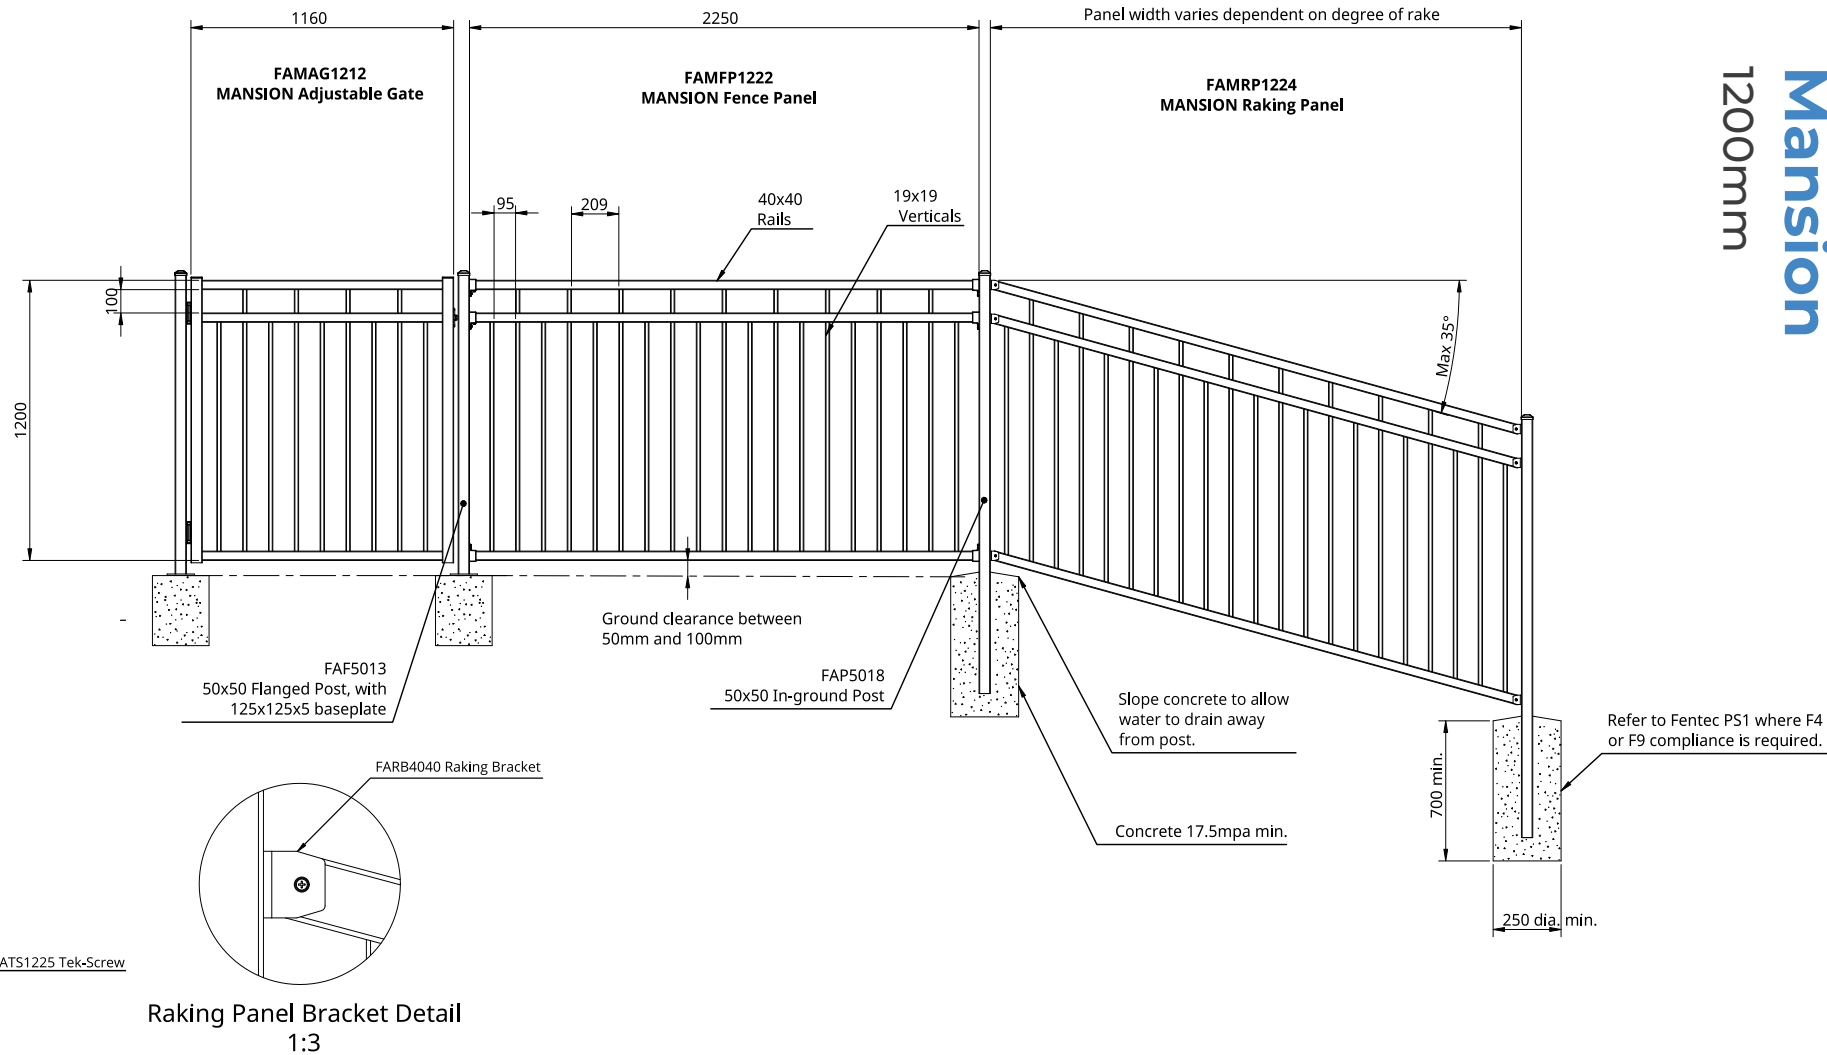

fentec.co.nz | 0800 002 725
sales@fentec.co.nz

Size A4 Scale 1:32 Rev 1.0 Sheet 1 of 1 Date Issued 15/08/25

Panel

Height 1200mm
Width 2250mm
Product Code FAMFP1222

Raking Panel

Height 1200mm
Width 2400mm
Rake 35°
Product Code FAMRP1224

Gate

Height 1200mm
Width 1160mm
Product Code FAMAG1212

Flanged Post

50x50x1300mm Aluminium

In-ground Post

50x50x1800mm Aluminium

Profile

Material Aluminium
Verticals 19x19mm
Vertical Spacing 95 & 209mm (standard) 91mm (raking)
Rails 40x40mm

Post Caps

External Aluminium Caps (Standard)
Internal Plastic Caps (Optional)

Colours

Black