


Mansion

1800mm

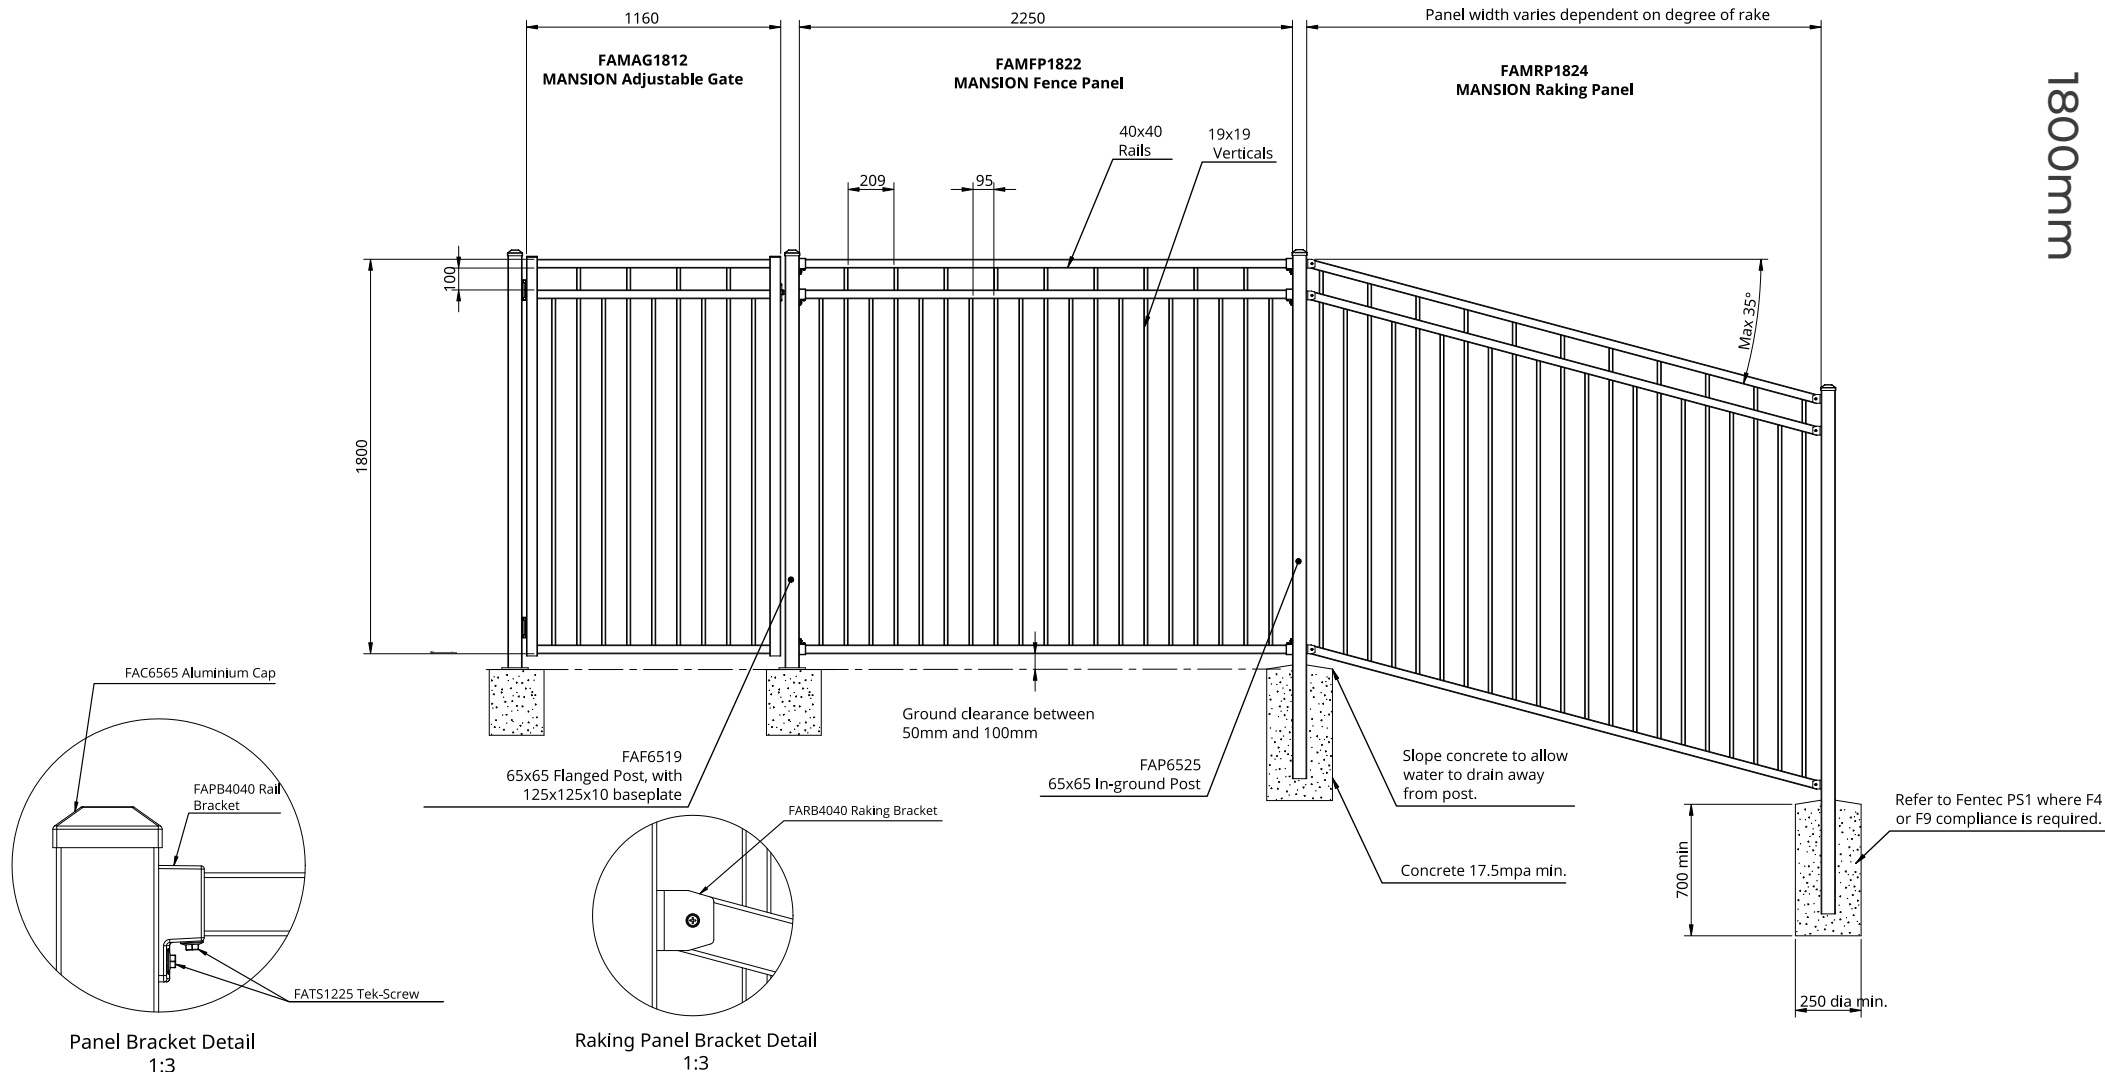

fentec.co.nz | 0800 002 725
sales@fentec.co.nz

Size A4 Scale 1:32 Rev 1.0 Sheet 1 of 1 Date Issued 15/08/25

Panel

Height 1800mm

Width 2250mm

Product Code FAMFP1822

Raking Panel

Height 1800mm

Width 2400mm

Rake 35°

Product Code FAMRP1824

Gate

Height 1800mm

Width 1160mm

Product Code FAMAG1812

Flanged Post 65x65x1900mm Aluminium

In-ground Post 65x65x2500mm Aluminium

Profile

Material Aluminium

Verticals 19x19mm

Vertical Spacing 95 & 209mm (standard) 91mm (raking)

Rails 40x40mm

Post Caps

External Aluminium Caps (Standard)

Internal Plastic Caps (Optional)

Colours

Black