


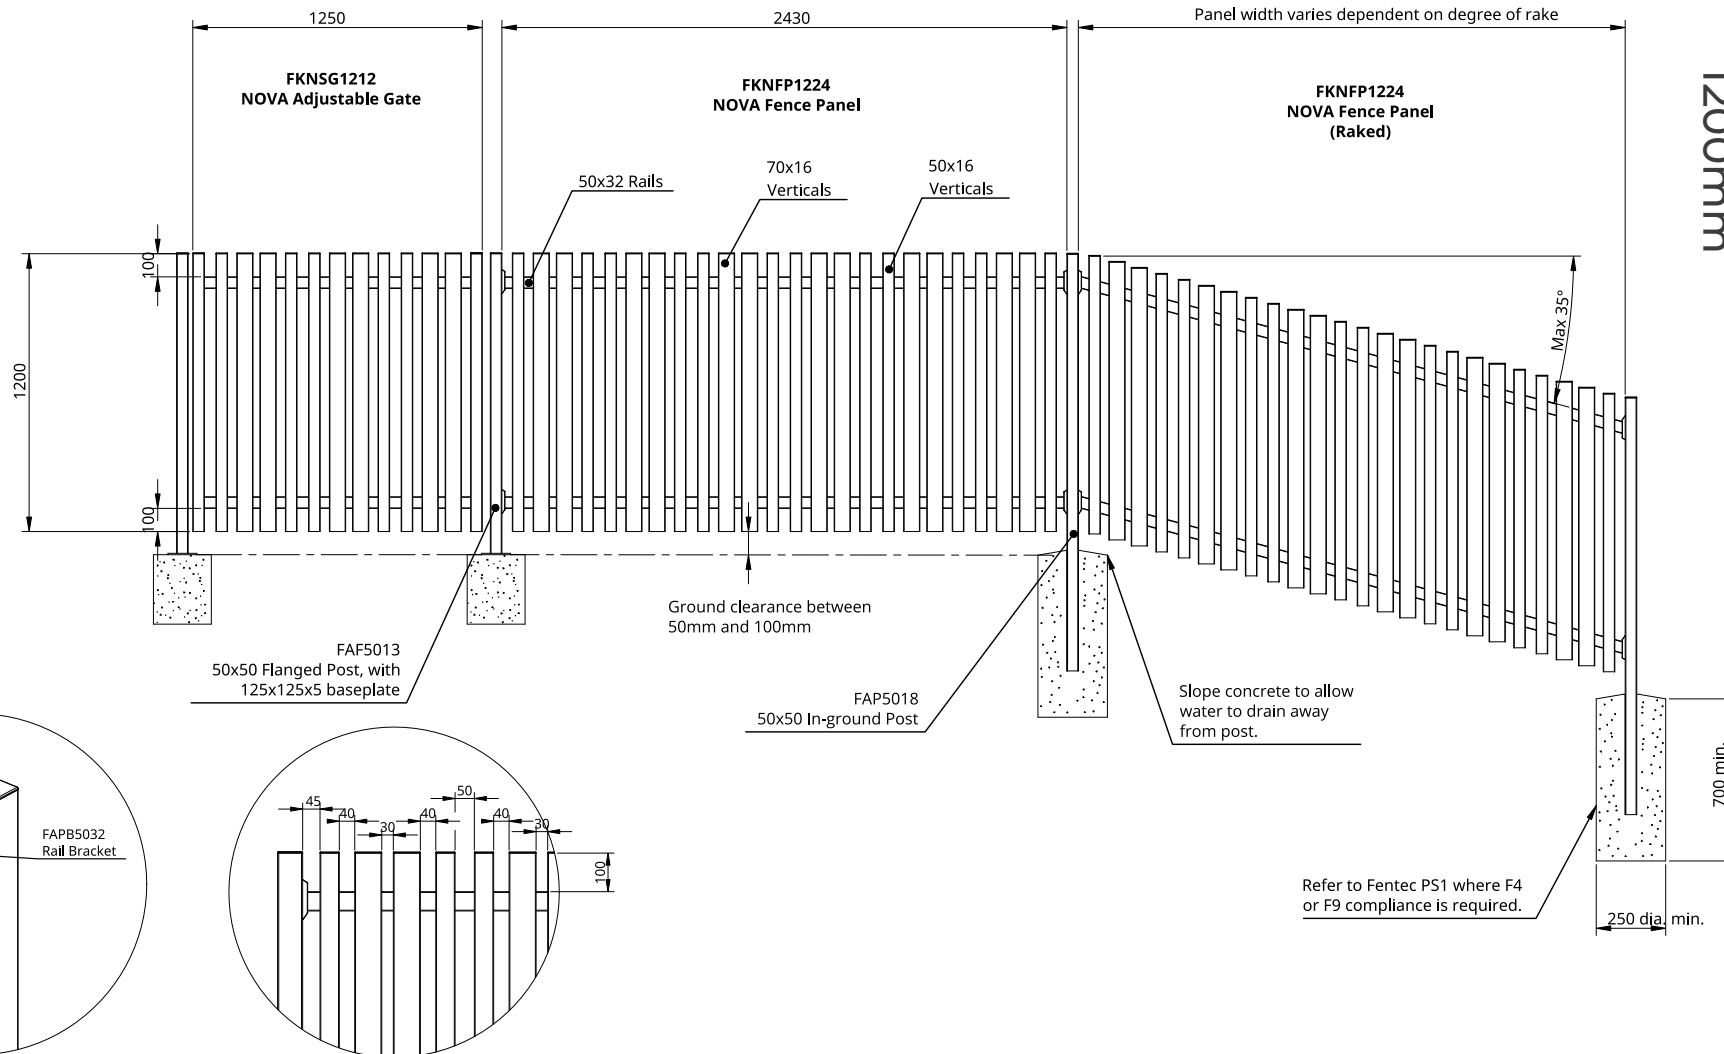

fentec.co.nz | 0800 002 725
sales@fentec.co.nz

Size A4 Scale 1:32 Rev 1.0 Sheet 1 of 1 Date Issued 15/08/25

Panel

Height 1200mm
Width 2430mm
Product Code FKNFP1224

Raking Panel

Height 1200mm
Width 2430mm
Rake 35°
Product Code FKNFP1224

Gate

Height 1200mm
Width 1250mm
Product Code FKNSG1212

Flanged Post

50x50x1300mm Aluminium

In-ground Post

50x50x1800mm Aluminium

Profile

Material Aluminium
Verticals 50x16mm & 70x16mm
Vertical Spacing 30, 40 & 50mm
Rails 50x32mm

Post Caps

External Aluminium Caps (Standard)
Internal Plastic Caps (Optional)

Colours

Black
Frost