


SlatWall Steel

1800mm

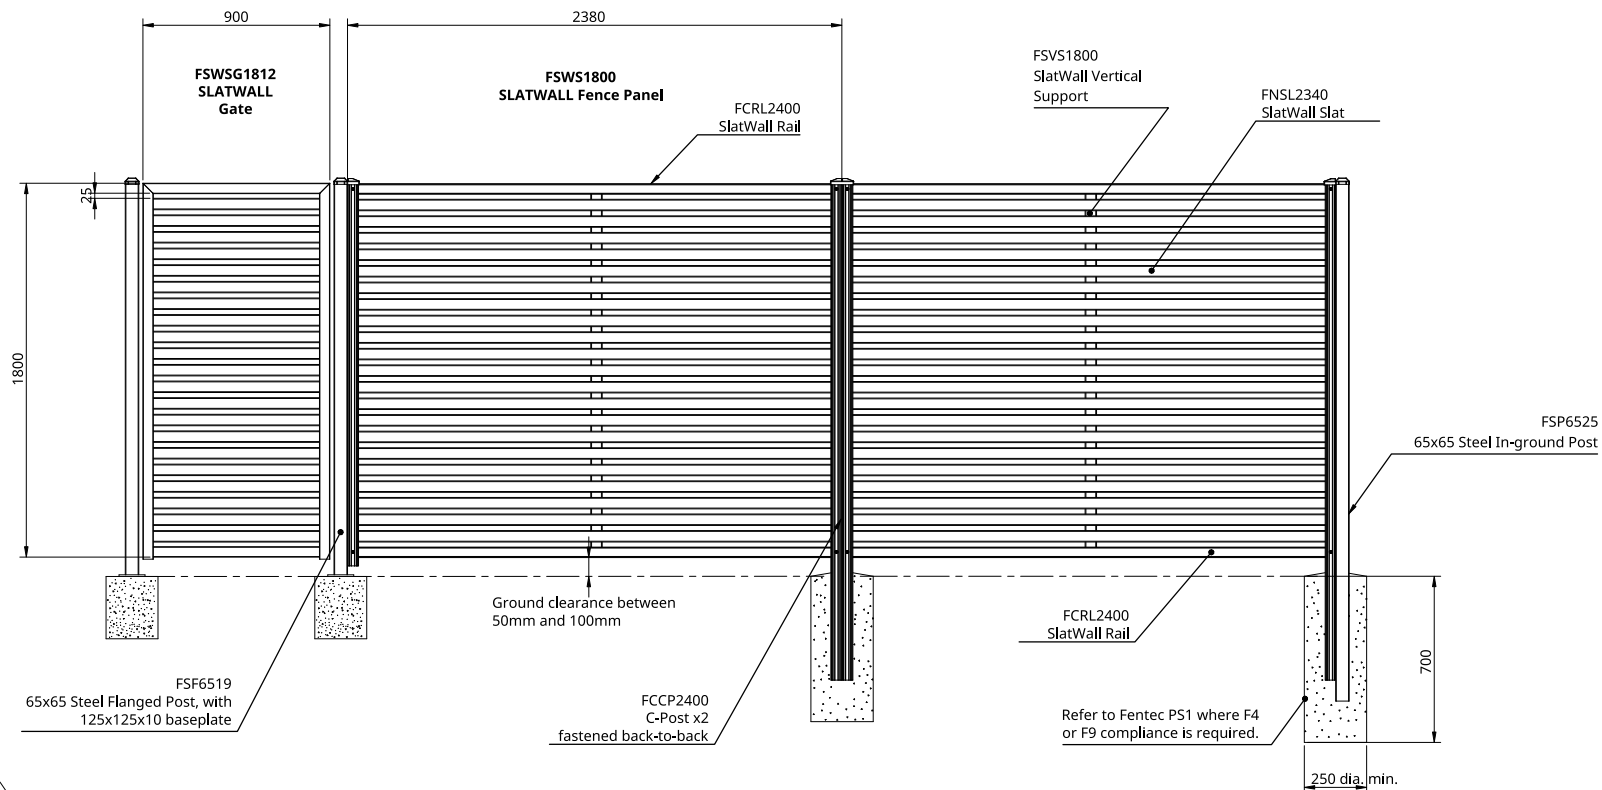

fentec.co.nz | 0800 002 725
sales@fentec.co.nz

Panel

Height	1800mm
Width	2380mm
Product Code	FSWS1800

Gate

Height	1800mm
Width	900mm
Product Code	FSWSG1812

Profile

Material	Steel
Slats	55x7.5mm
Spacing	25mm
Rails	50mm roll-formed steel

Colours

Black
Thunder
Slate Grey

Flanged Post

65x65x1900mm Steel

In-ground Post

65x65x2500mm Steel

Post Caps

External Aluminium Caps (Standard)
Internal Plastic Caps (Optional)

Size	Scale	Rev	Sheet	Date Issued
A4	1:32	1.0	1 of 1	15/08/25