


VistaWall Horizontal Slat

1200mm (1162)

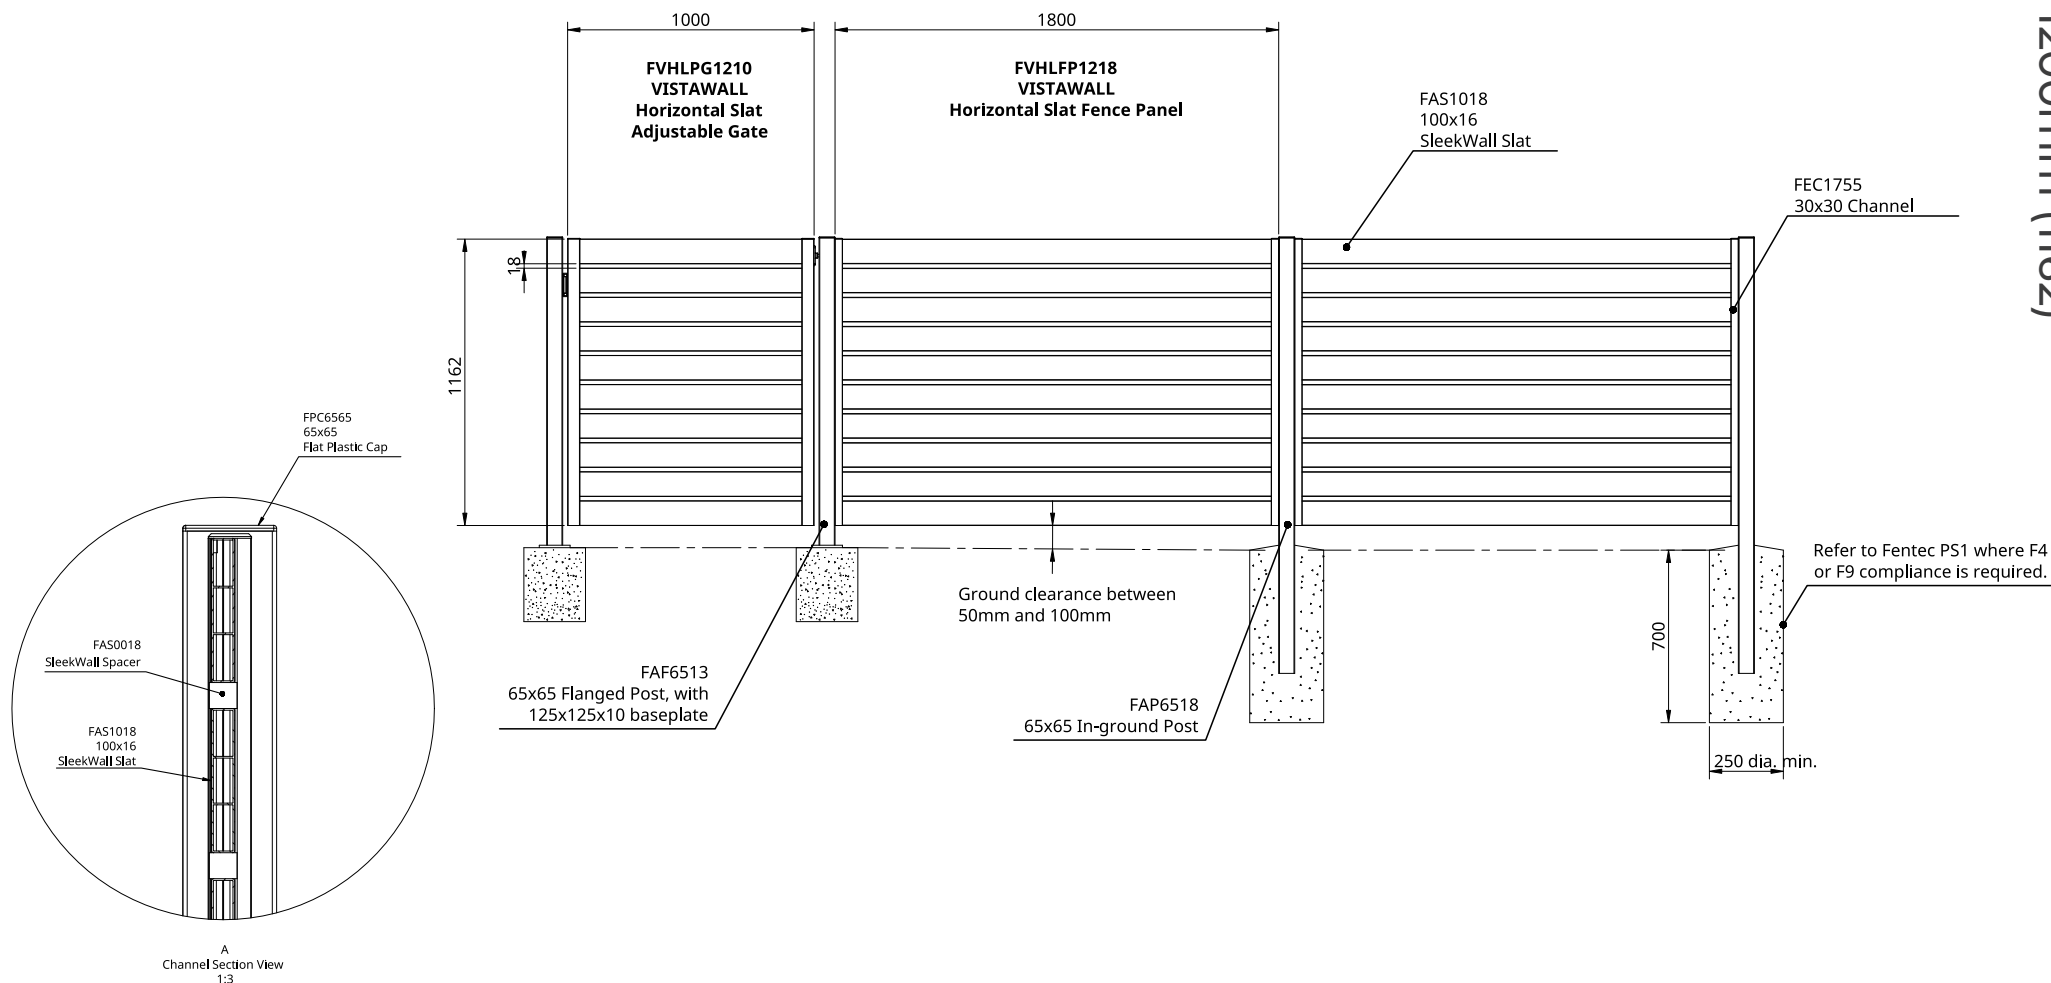

fentec.co.nz | 0800 002 725
sales@fentec.co.nz

Panel

Height	1200mm (1162)
Width	1800mm
Product Code	FVHLFP1218

Gate

Height	1200mm (1162)
Width	1000mm
Product Code	FVHLP1210

Flanged Post

65x65x1300mm Aluminium

In-ground Post

65x65x1800mm Aluminium


Profile

Material	Aluminium
Slats	100x16mm
Slat Spacing	18mm
Channels	30x30 Vertical Channels

Post Caps

External Aluminium Caps (Standard)
Internal Plastic Caps (Optional)

Colours

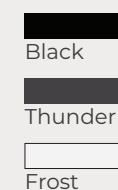

Size A4 Scale 1:32 Rev 1.0 Sheet 1 of 1 Date Issued 15/08/25