


VistaWall Horizontal Slat

1500mm (1516)

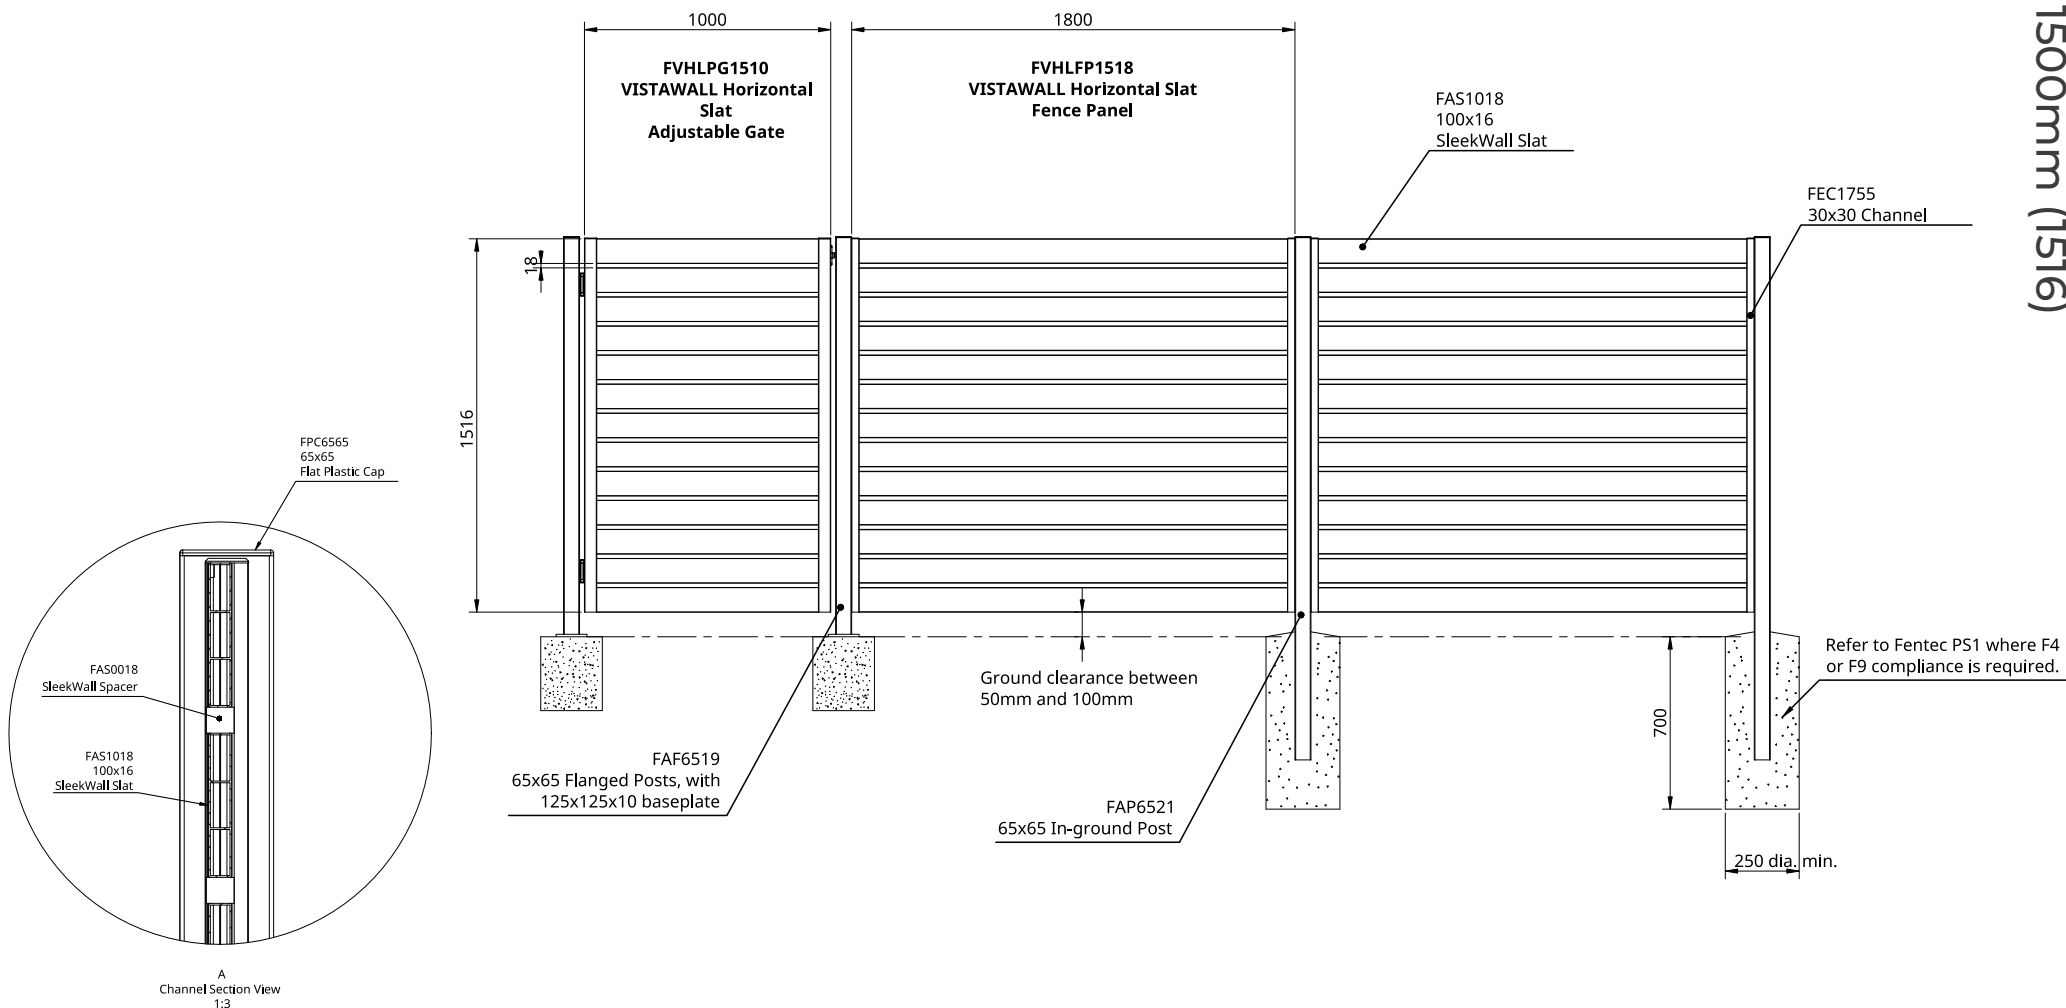

fentec.co.nz | 0800 002 725
 sales@fentec.co.nz

Size A4 Scale 1:32 Rev 1.0 Sheet 1 of 1 Date Issued 15/08/25