


VistaWall Horizontal Slat

1800mm (1755)

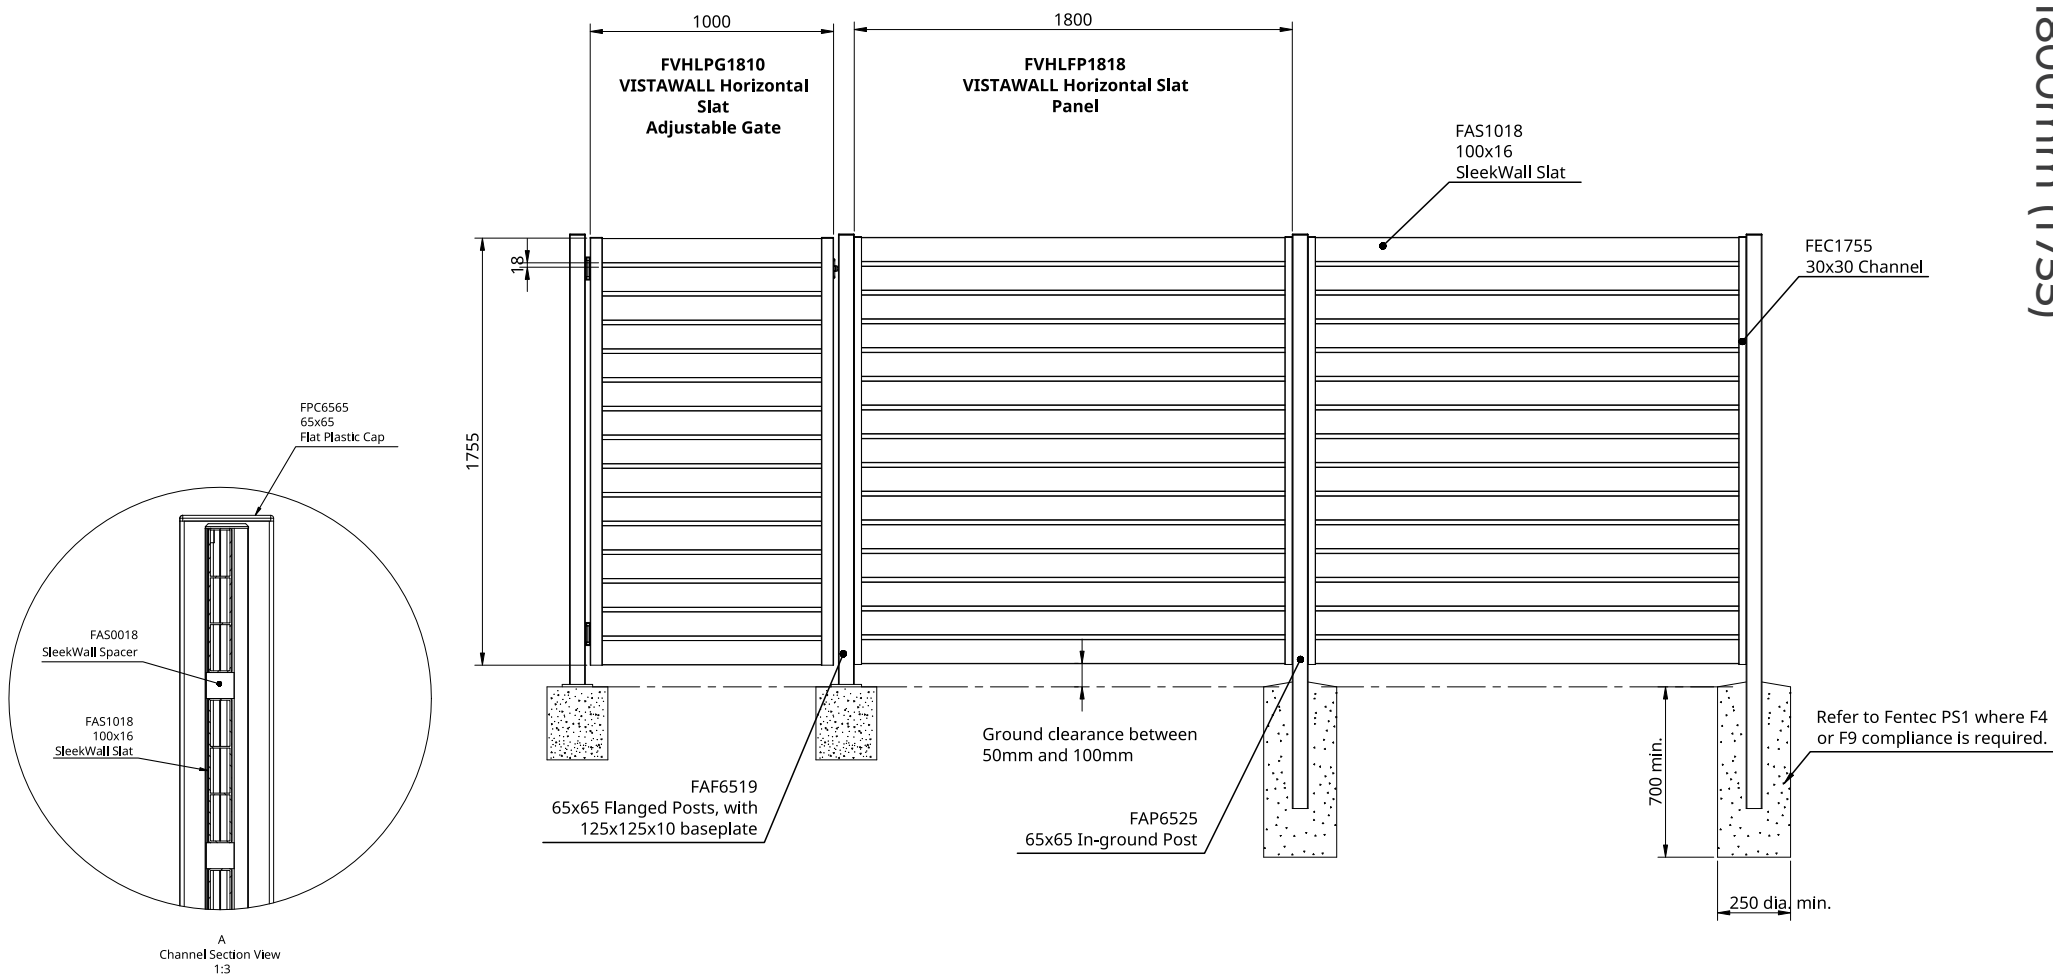

fentec.co.nz | 0800 002 725
sales@fentec.co.nz

Panel

Height	1800mm (1755)
Width	1800mm
Product Code	FVHLFP1818

Gate

Height	1800mm (1755)
Width	1000mm
Product Code	FVHLPG1810

Profile

Material	Aluminium
Slats	100x16mm
Slat Spacing	18mm
Channels	30x30 Vertical Channels

Colours

Black
Thunder
Frost

Flanged Post

65x65x1900mm Aluminium

In-ground Post

65x65x2500mm Aluminium

Post Caps

External Aluminium Caps (Standard)
Internal Plastic Caps (Optional)

Size	Scale	Rev	Sheet	Date Issued
A4	1:32	1.0	1 of 1	15/08/25